

A NEW STREETLIGHT AND NEW POLE


B NEW STREETLIGHT ON EXISTING POLE

SCALE: 1" = 40'



CONSTRUCTION NOTES

- ① REMOVE EXISTING PAVEMENT MARKINGS.
- ② RELOCATE MAILBOX STAND TO LOCATION SHOWN ON THE PLANS.
- ③ INSTALL ELONGATED SPEED HUMP PER C.O.B. STANDARD DRAWING TE-29.
- ④ PROVIDE AND INSTALL "SPEED BUMP" SIGN (W17-1a) AND "15 MPH" ADVISORY PLAQUE (W13-1) PER C.O.B. STANDARD DRAWING TE-29, SEE SHEET 4 OF 4..
- ⑤ INSTALL CHICANE. SEE DETAIL ON SHEET 4 OF 4.
- ⑥ PROVIDE AND INSTALL "ONE LANE ROAD" SIGN (W20-4a) AND "YIELD TO ONCOMING TRAFFIC" SIGN (R1-2b), SEE SHEET 4 OF 4.
- ⑦ PROVIDE AND INSTALL "ONE LANE ROAD" SIGN (W20-4a) AND "YIELD TO ONCOMING TRAFFIC" SIGN (R1-2b Mod.), SEE SHEET 4 OF 4.
- ⑧ PROVIDE AND INSTALL "ONE LANE ROAD AHEAD" SIGN (W20-4b), SEE SHEET 4 OF 4.
- ⑨ INSTALL 4" WHITE EDGE LINE.
- ⑩ INSTALL CITY SUPPLIED "RESIDENTIAL AREA" SIGNS, SEE DETAIL ON SHEET 4 OF 4.
- ⑪ PROVIDE AND INSTALL "25 MPH" LEGEND PER C.O.B STANDARD DRAWING TE-25.
- ⑫ PROVIDE AND INSTALL DOUBLE CENTER LINE (TYPE 1 AND TYPE 2 YELLOW RAISED PAVEMENT MARKERS) PER C.O.B. STANDARD DRAWING TE-4A.

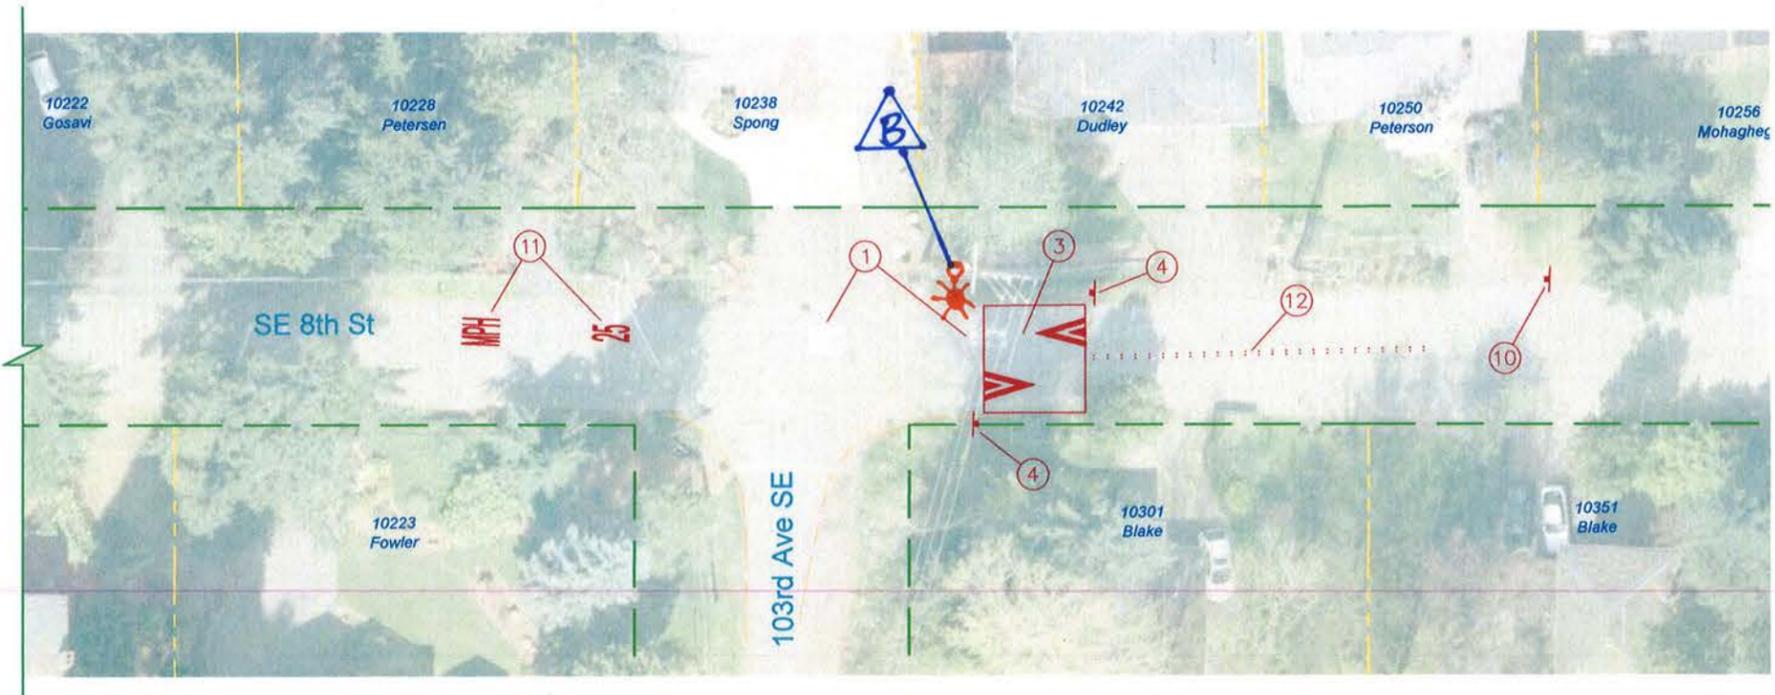

NO.	DATE	BY	APPR.	REVISIONS

Approved By		YPC	DATE
NEIGHBORHOOD SERVICES MANAGER	DATE	DESIGNED BY	3/14
PROJECT MANAGER	DATE	YPC, DJR	3/14
		DRAWN BY	
		YAC	3/14
		CHECKED BY	
		DATE	




**SE 8th Street
Neighborhood Traffic Project**



SCALE: 1" = 40'

10 0 20 40

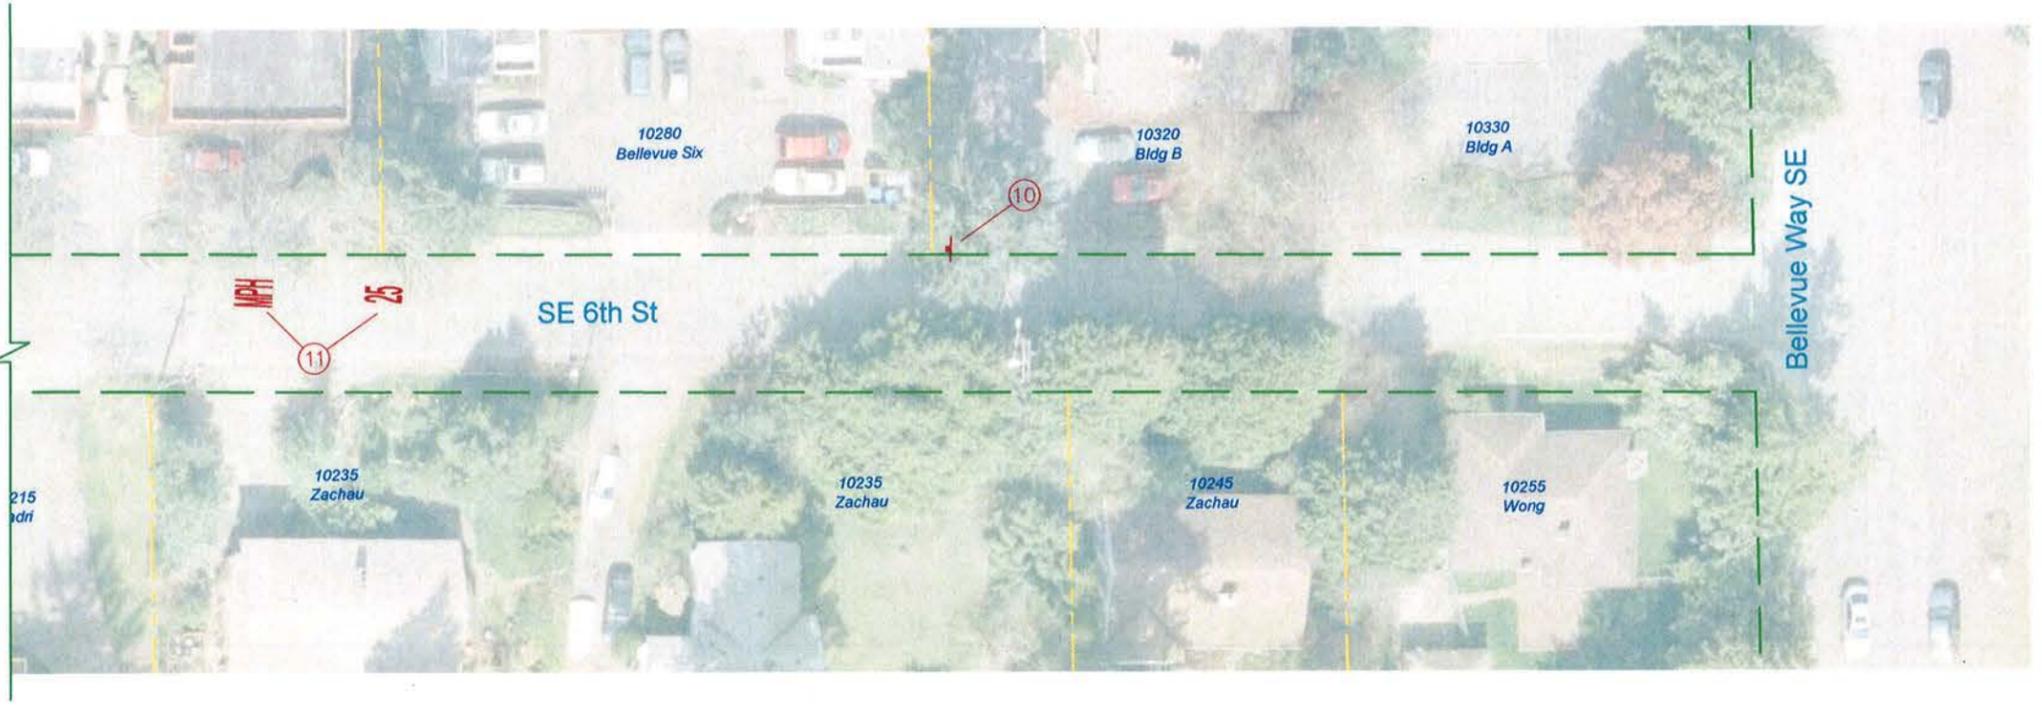

CONSTRUCTION NOTES

- ① - ⑨ NOT USED ON THIS SHEET.
- ⑩ INSTALL CITY SUPPLIED "RESIDENTIAL AREA" SIGNS, SEE DETAIL ON SHEET 4 OF 4.
- ⑪ PROVIDE AND INSTALL "25 MPH" LEGEND PER C.O.B STANDARD DRAWING TE-25.
- ⑫ NOT USED ON THIS SHEET.
- ⑬ PROVIDE AND INSTALL "PLAYGROUND" SIGN (W15-1), SEE DETAIL ON SHEET 4 OF 4.

NO.	DATE	BY	APPR.	REVISIONS

Approved By

NEIGHBORHOOD SERVICES MANAGER DATE

PROJECT MANAGER DATE

VPC 3/14 DATE

DESIGNED BY VPC, DJR 3/14 DATE

DRAWN BY VAG DATE

CHECKED BY VAG DATE



**SE 8th Street
Neighborhood Traffic Project**



W17-1a
(30"x30")



W13-1
(18"x18")



RESIDENTIAL AREA
(30"x30")




RESIDENTIAL AREA
(18"x24")



W20-4a
(30"x30")



W20-4b
(30"x30")

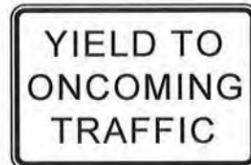

R1-2b
(24"x36")




W15-1
(30"x30")



W20-4b
(30"x30")




R1-2b (Mod.)
(30"x36")

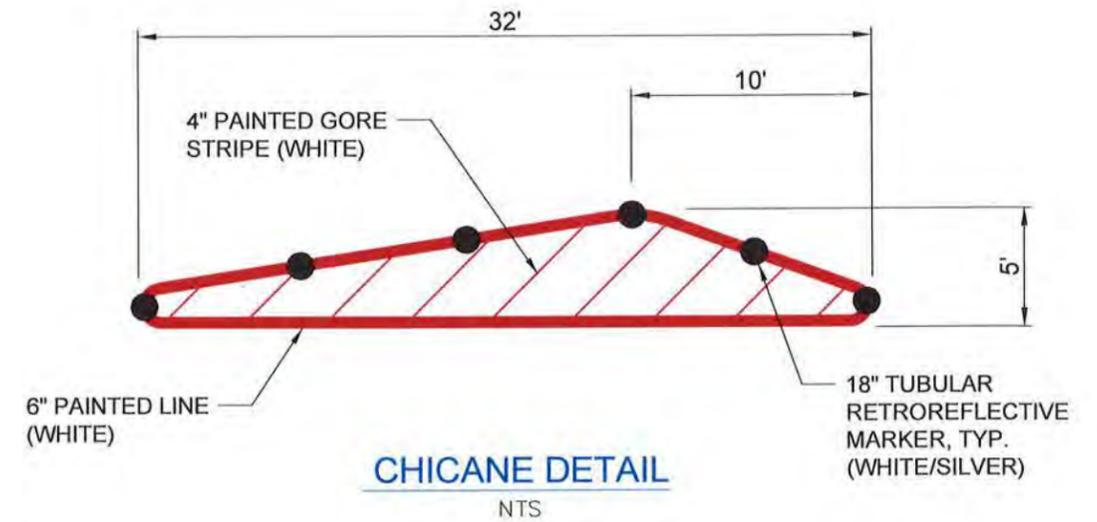

NO.	DATE	BY	APPR.	REVISIONS

Approved By	
NEIGHBORHOOD SERVICES MANAGER	DATE
PROJECT MANAGER	DATE

VPC	3/14
DESIGNED BY	DATE
VPC, DJR	3/14
DRAWN BY	DATE
VAC	3/14
CHECKED BY	DATE

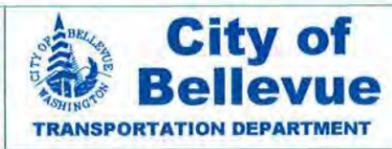

**SE 8th Street
Neighborhood Traffic Project**